
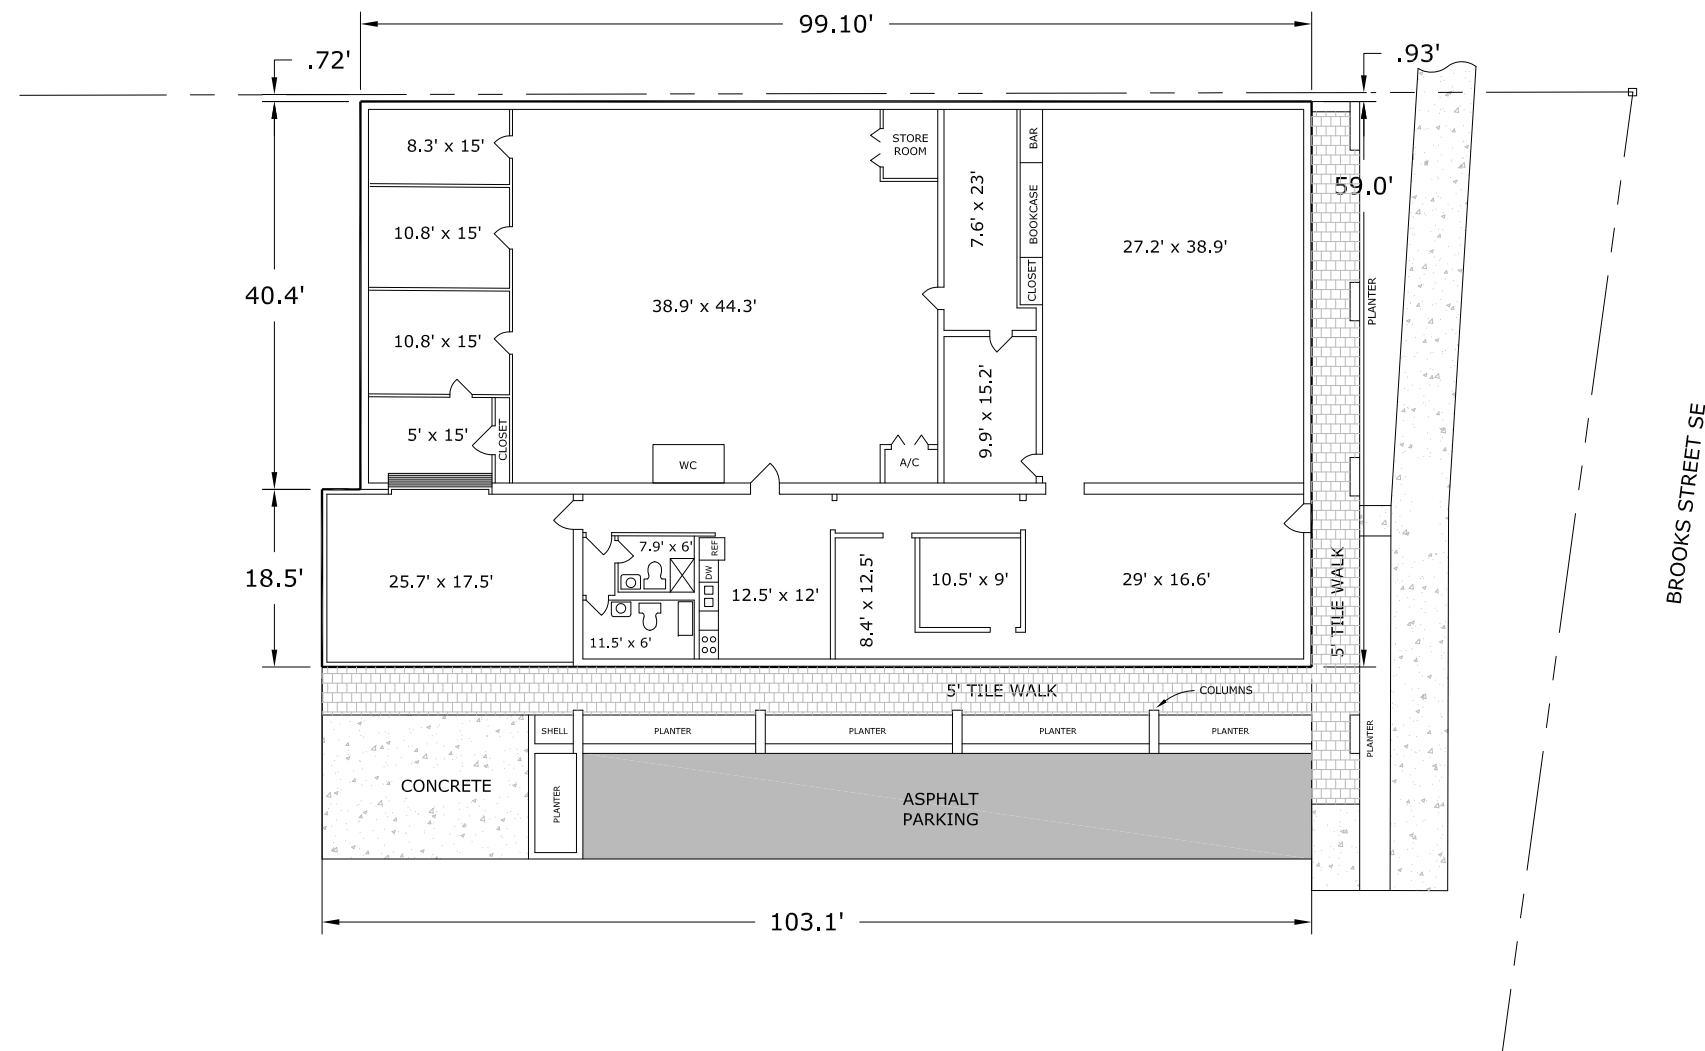


### 139 BROOKS STREET SE FLOOR PLAN

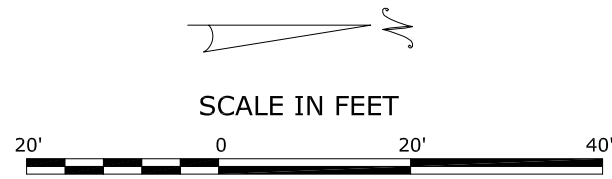

NOTE:  
1. FLOORPLAN REVISIONS FROM 2015 HAVE NOT BEEN FIELD VERIFIED.

City of Fort Walton Beach	
Engineering Division	
139 BROOKS STREET SE	
JANUARY 11, 2018	DRAWING #
SCALE 1" = 20'	SLH 10-63