


139 BROOKS STREET SE SITE PLAN

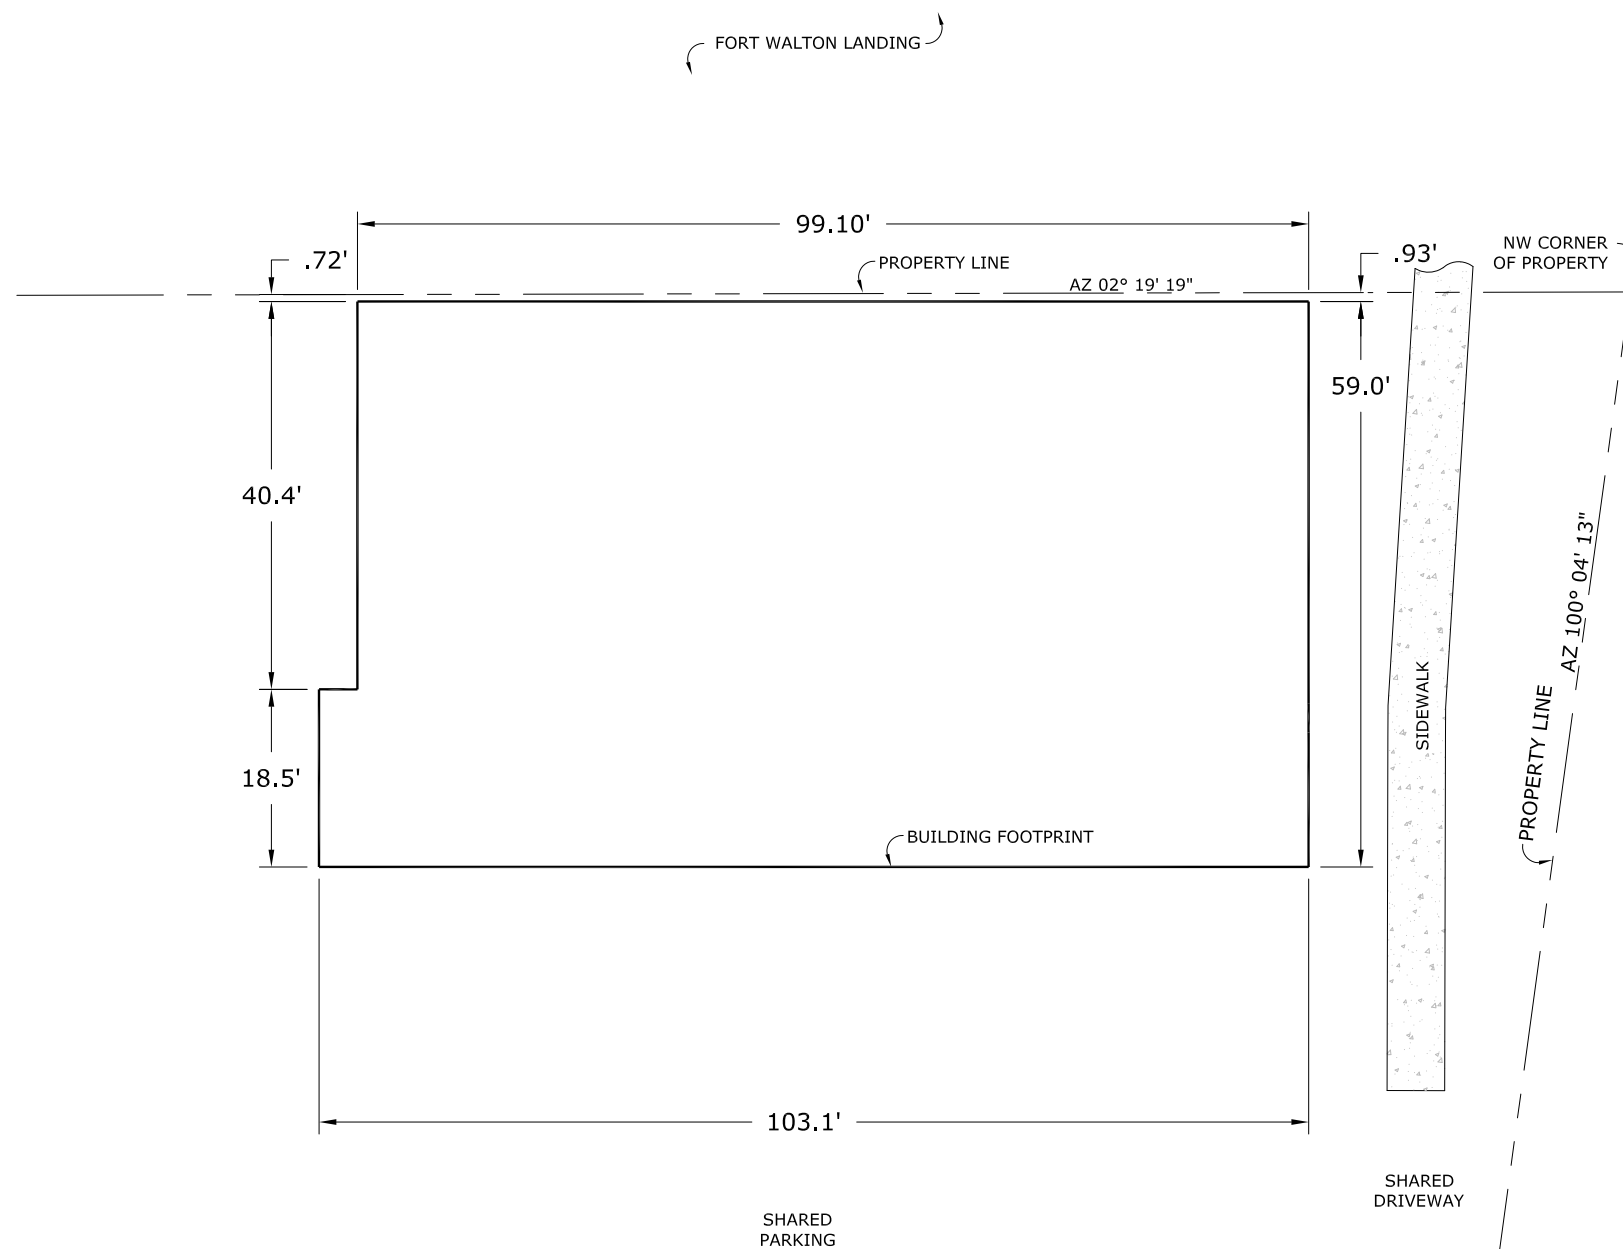

NOTE:
1. THIS IS NOT A SURVEY.

City of Fort Walton Beach
Engineering Division

139 BROOKS STREET SE

JANUARY 11, 2018 DRAWING #

SCALE 1" = 20' SLH 10-63