




Elevation Proposal - Typical Building - Color Scheme A

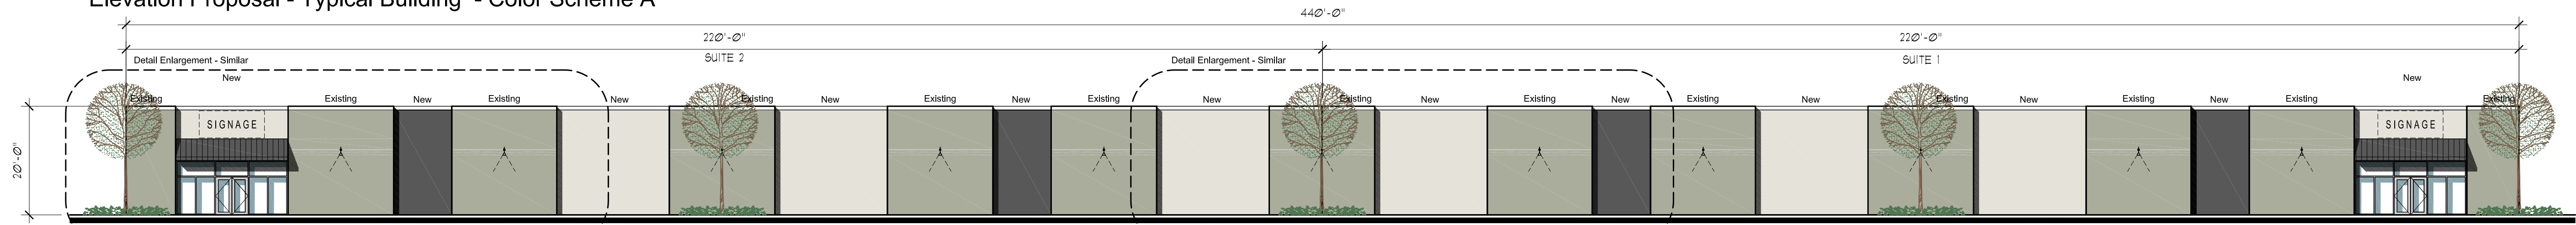


Elevation Proposal - Typical Building - Color Scheme B

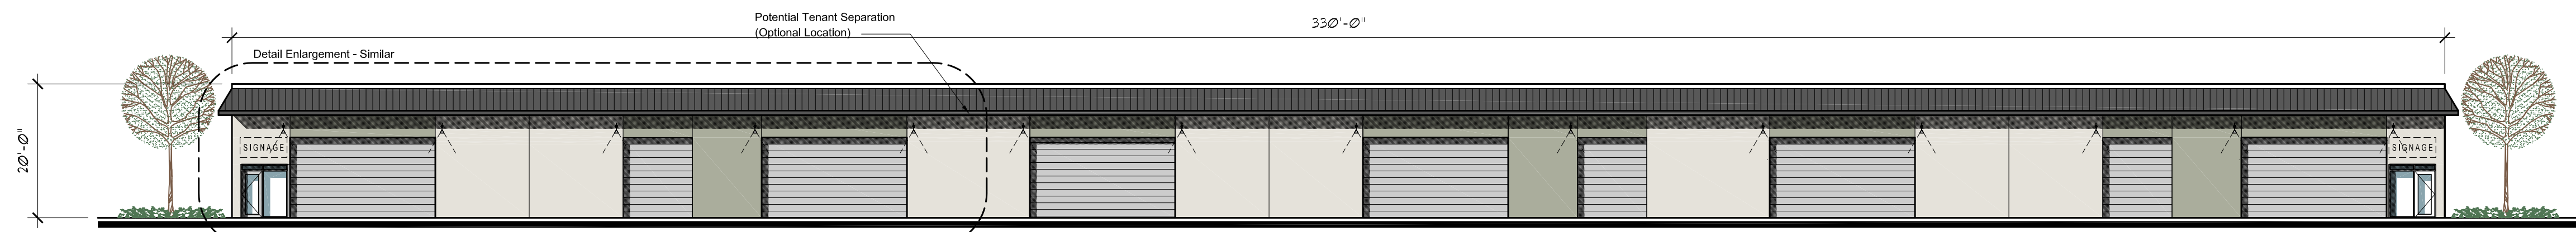

Elevation Proposal - Building D

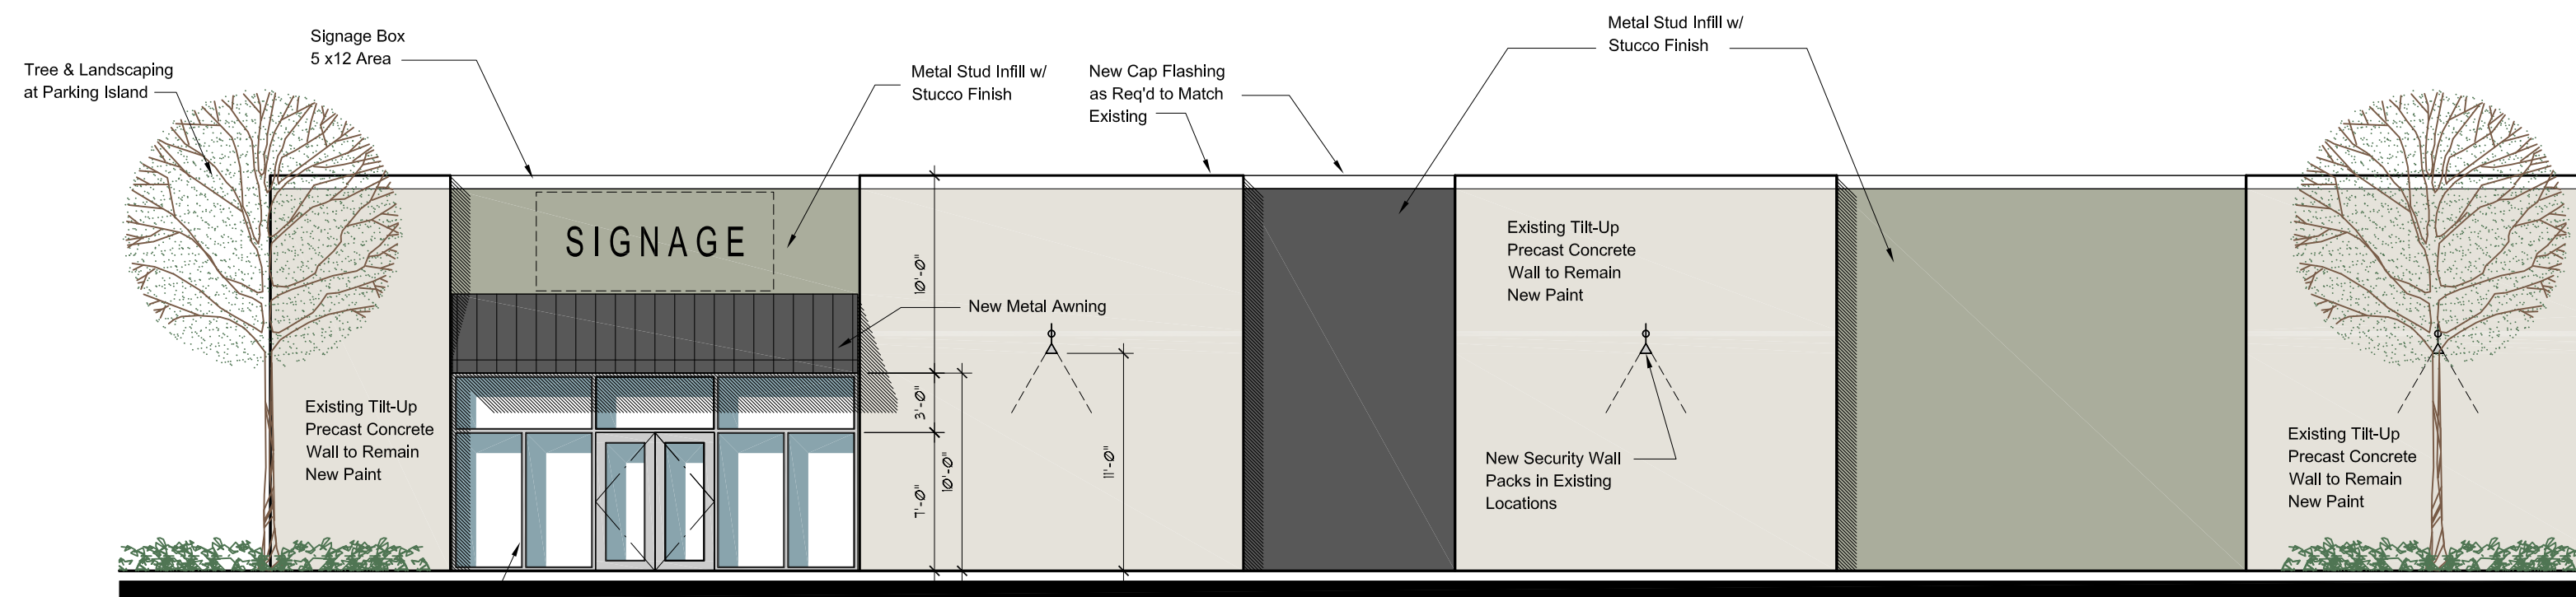

Typical Details - Bldgs A, B & C

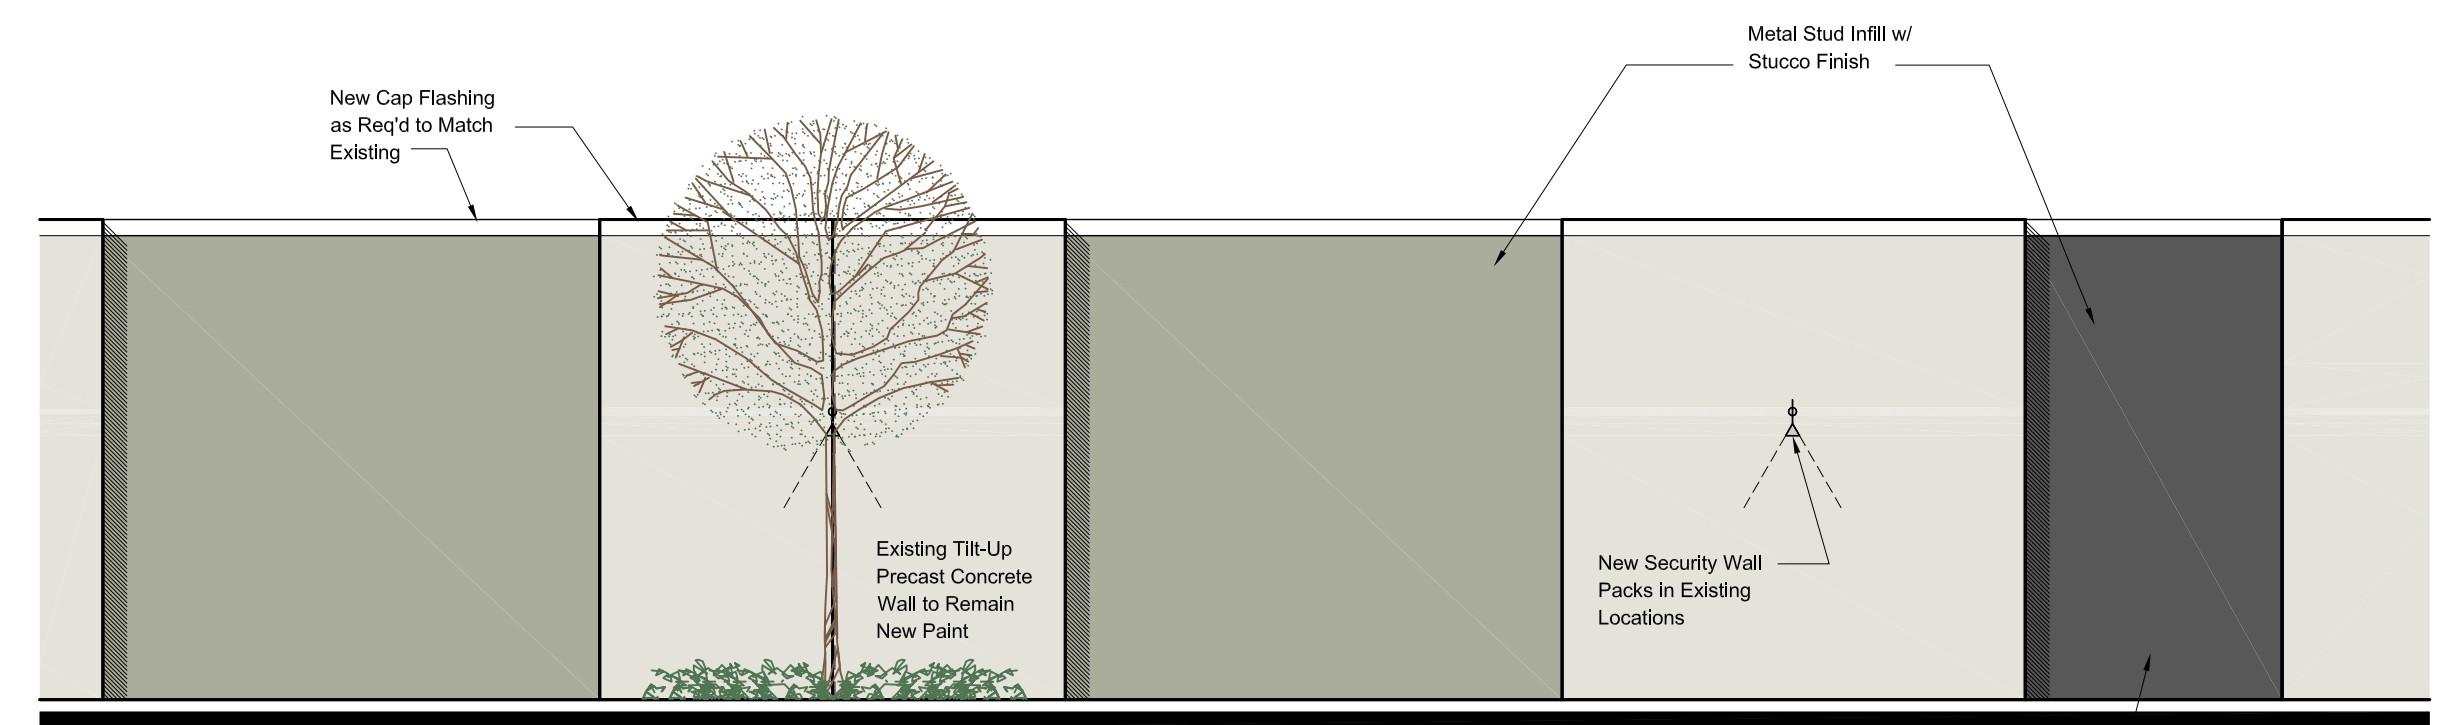


Materials Schedule

- P1 - PAINT ON STUCCO / CONCRETE
SHERWIN WILLIAMS 1636 - ORIGAMI WHITE
- P2 - PAINT ON STUCCO / CONCRETE
SHERWIN WILLIAMS 1674 - PEPPERCORN
CANOPY MANSARD METAL ROOF
PAC-GLAD - CHARCOAL
- P3 - PAINT ON STUCCO / CONCRETE
SHERWIN WILLIAMS 1141 - WILLOW TREE
- CLEAR ANODIZED ALUMINUM
METAL FINISHES TYP
(STOREFRONT, LIGHTING & ROLL UP DOORS)



Aerial Photo

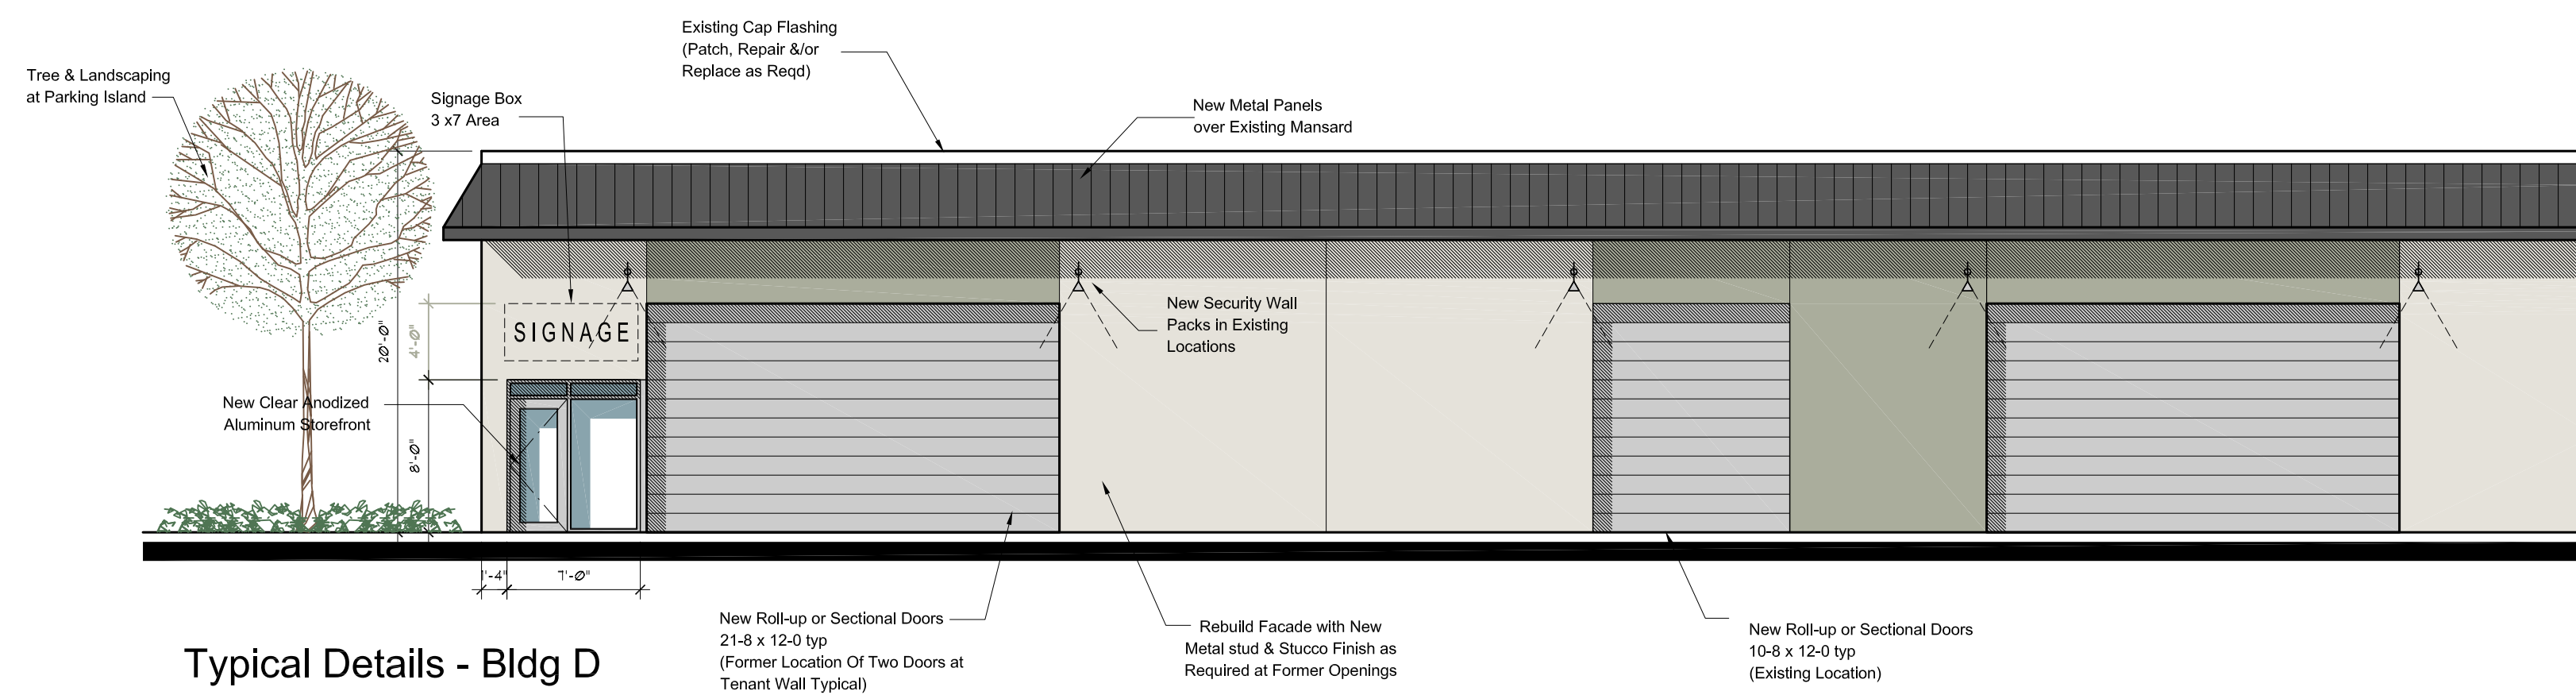

Typical Details - Bldg D

5400 Southern Comfort Proposed Warehouse Facelifts

5400 Southern Comfort Blvd
Tampa, FL 33634

Elevation Schemes

Revisions		

Project No. 2017-037c
Date, May 1, 2017



SK-1