


© 2019 Canin Associates, Inc. All Rights Reserved.



# CONCEPT PLAN

## North Quarter

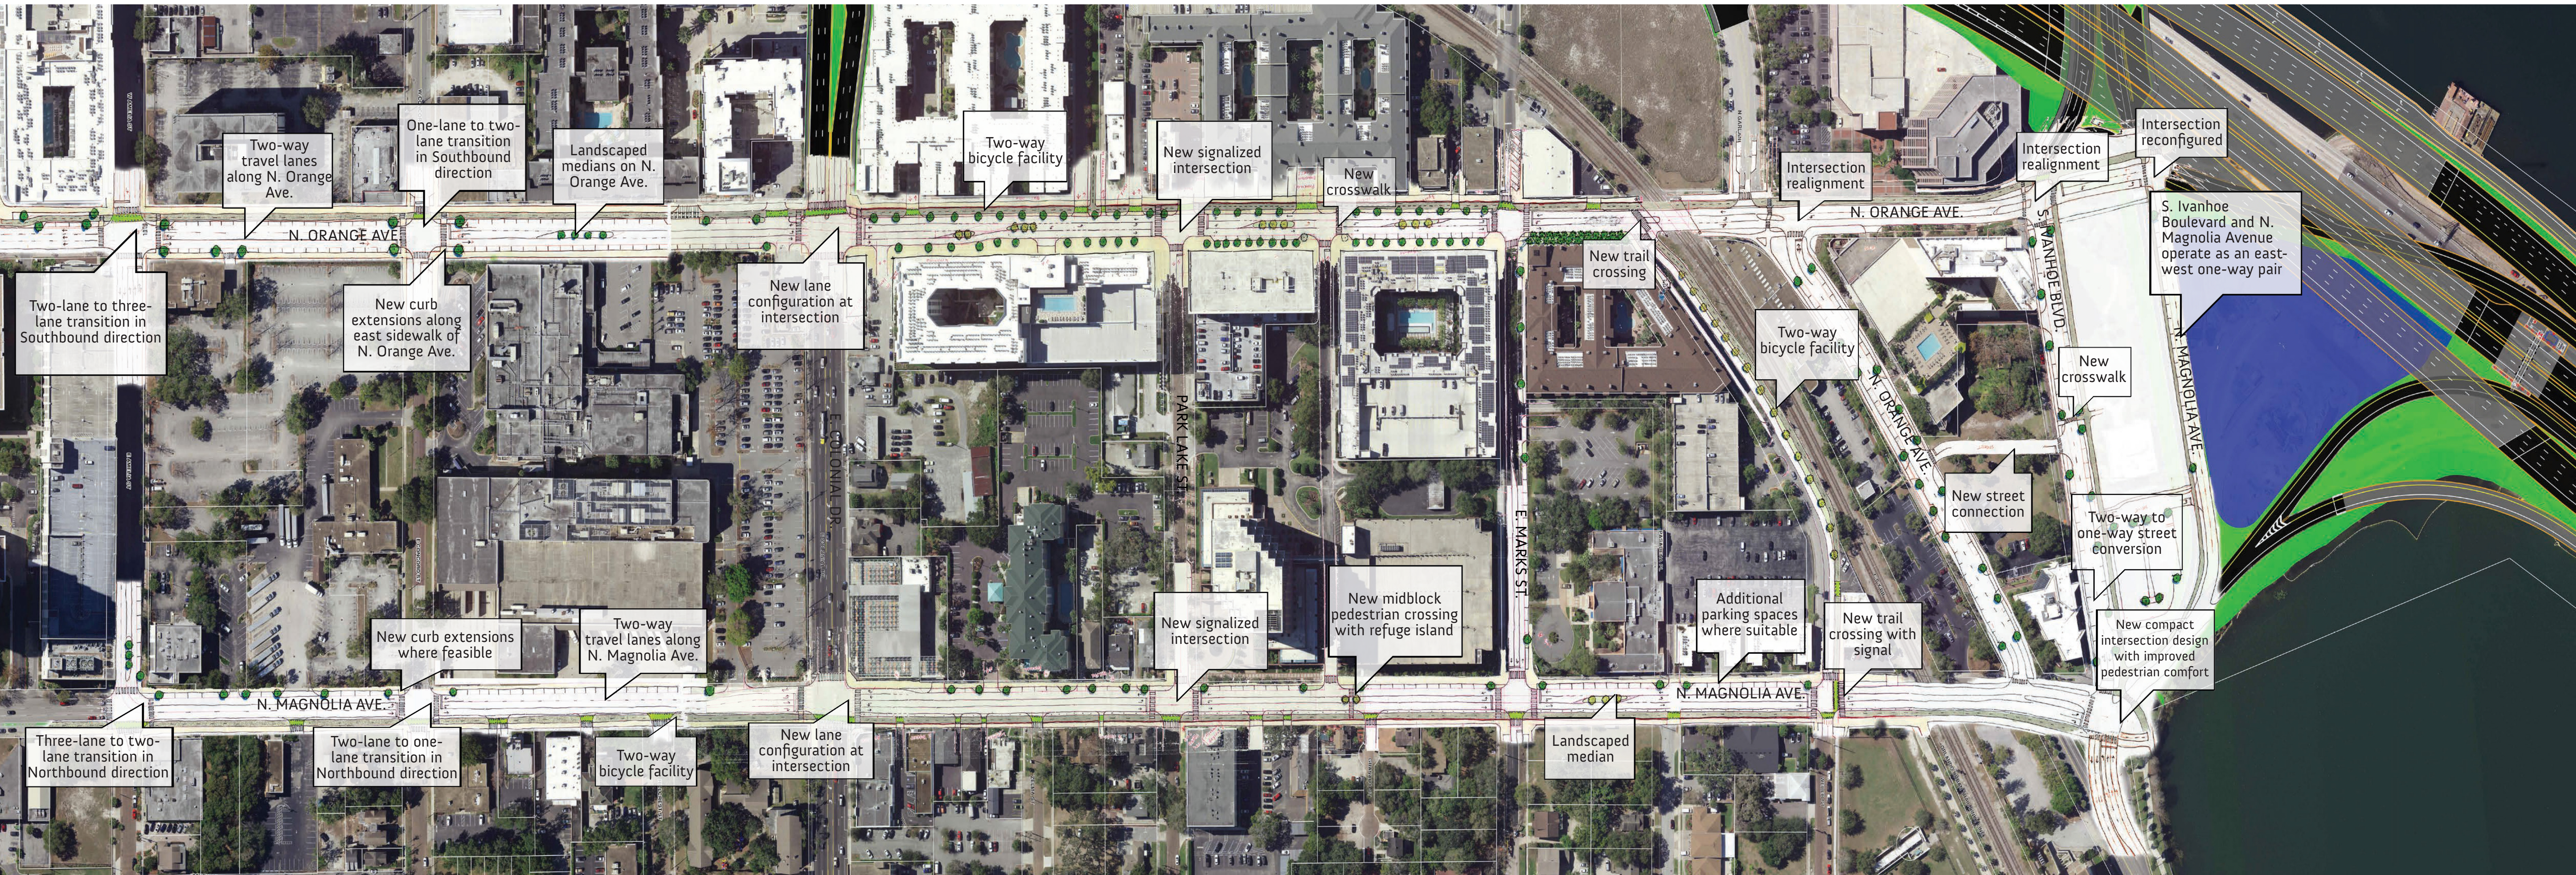